


# SPRAY FOAM / SILICONE ROOF SYSTEM

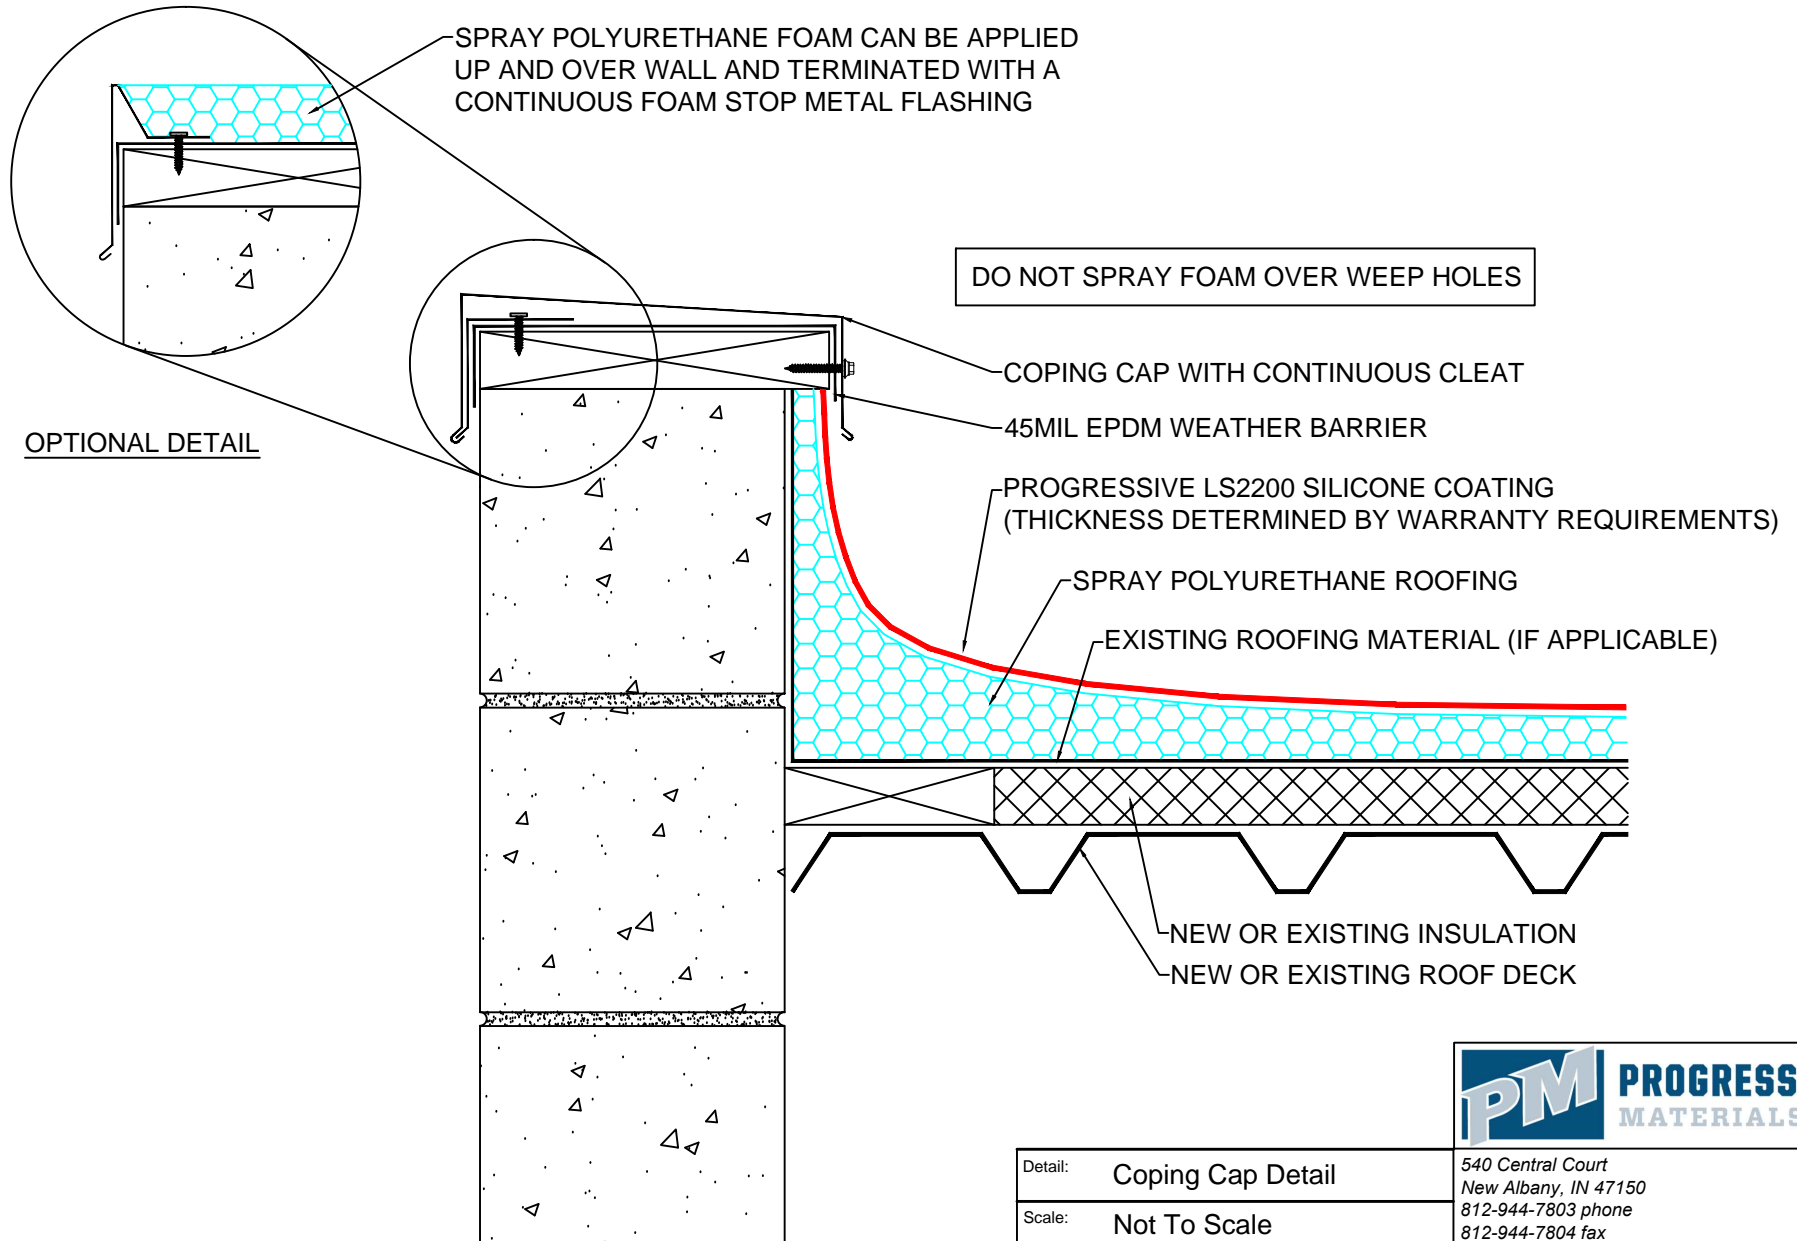

Detail: Coping Cap Detail

Scale: Not To Scale

540 Central Court  
 New Albany, IN 47150  
 812-944-7803 phone  
 812-944-7804 fax