


# SPRAY FOAM / SILICONE ROOF SYSTEM

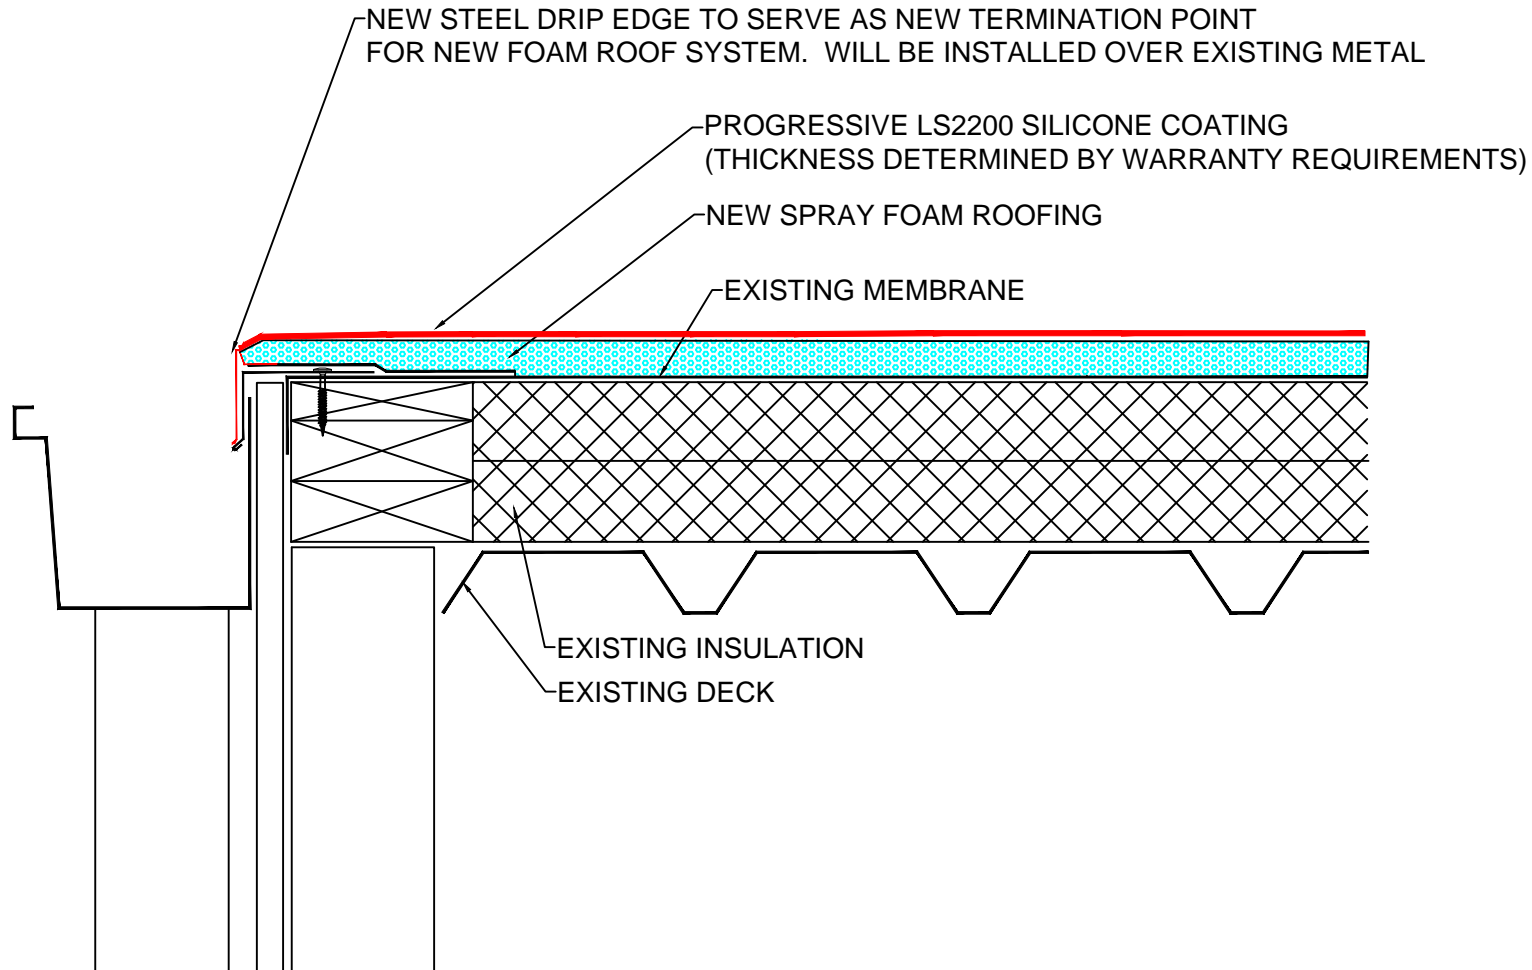

Detail: Gutter Edge Detail

Scale: Not To Scale

540 Central Court  
New Albany, IN 47150  
812-944-7803 phone  
812-944-7804 fax