



# SILICONE RCR SYSTEM

EXISTING METAL ROOF PANEL

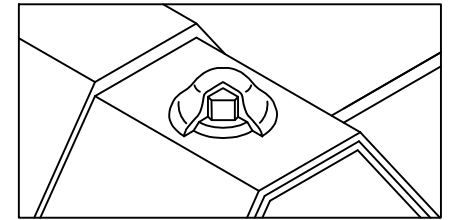

HS 3200 APPLIED OVER SCREWHEAD  
(MAY REQUIRE 2 COATS)

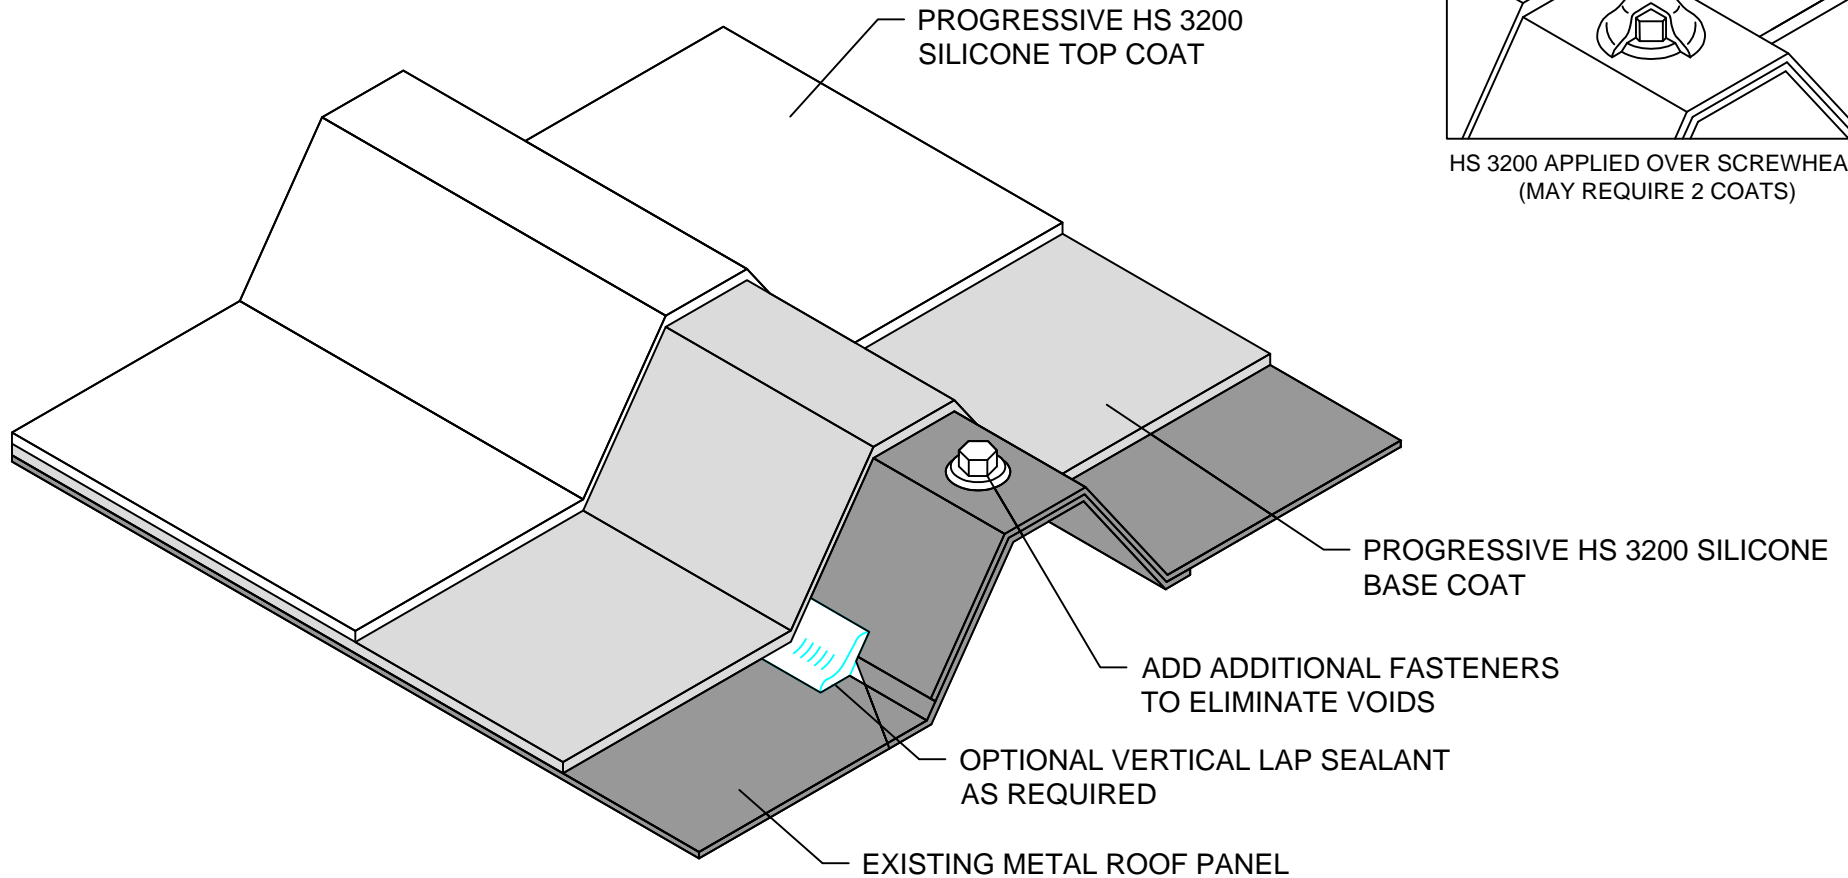

Detail: Metal Side-Lap Seam

Scale: Not To Scale

540 Central Court  
New Albany, IN 47150  
812-944-7803 phone  
812-944-7804 fax