


# SILICONE RCR SYSTEM

EXISTING TPO, PVC, HYPALON, EPDM MEMBRANE

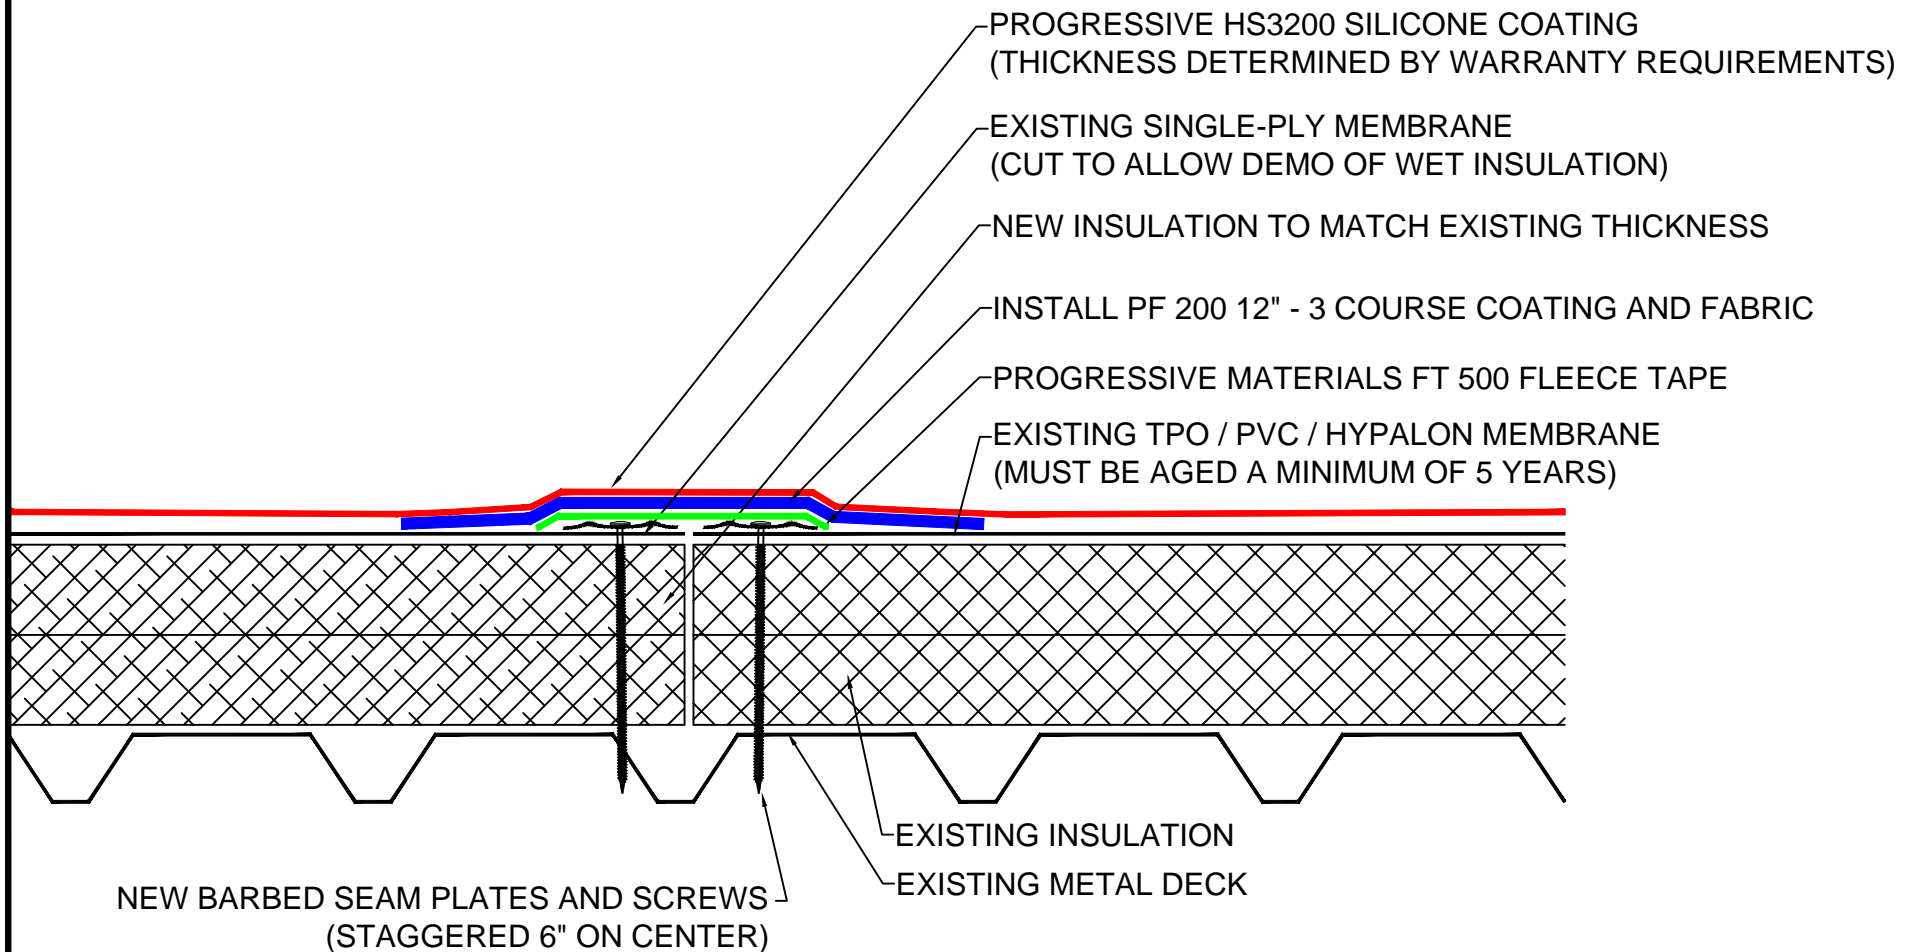

NOTE: PRIME AS REQUIRED TO ENSURE ADEQUATE ADHESION



Detail: Roof Patch Detail - TPO, PVC,  
Hypalon, EPDM

Scale: Not To Scale

540 Central Court  
New Albany, IN 47150  
812-944-7803 phone  
812-944-7804 fax